

Remove and replace driveway per attached specifications

Cut swale as needed to maintain existing flow

ADA space w/ accessible path


Cut swale as needed to maintain existing flow

6 parking spaces as close to station as possible

Existing curb to remain

Remove and replace driveway per attached specifications

Existing curb to remain

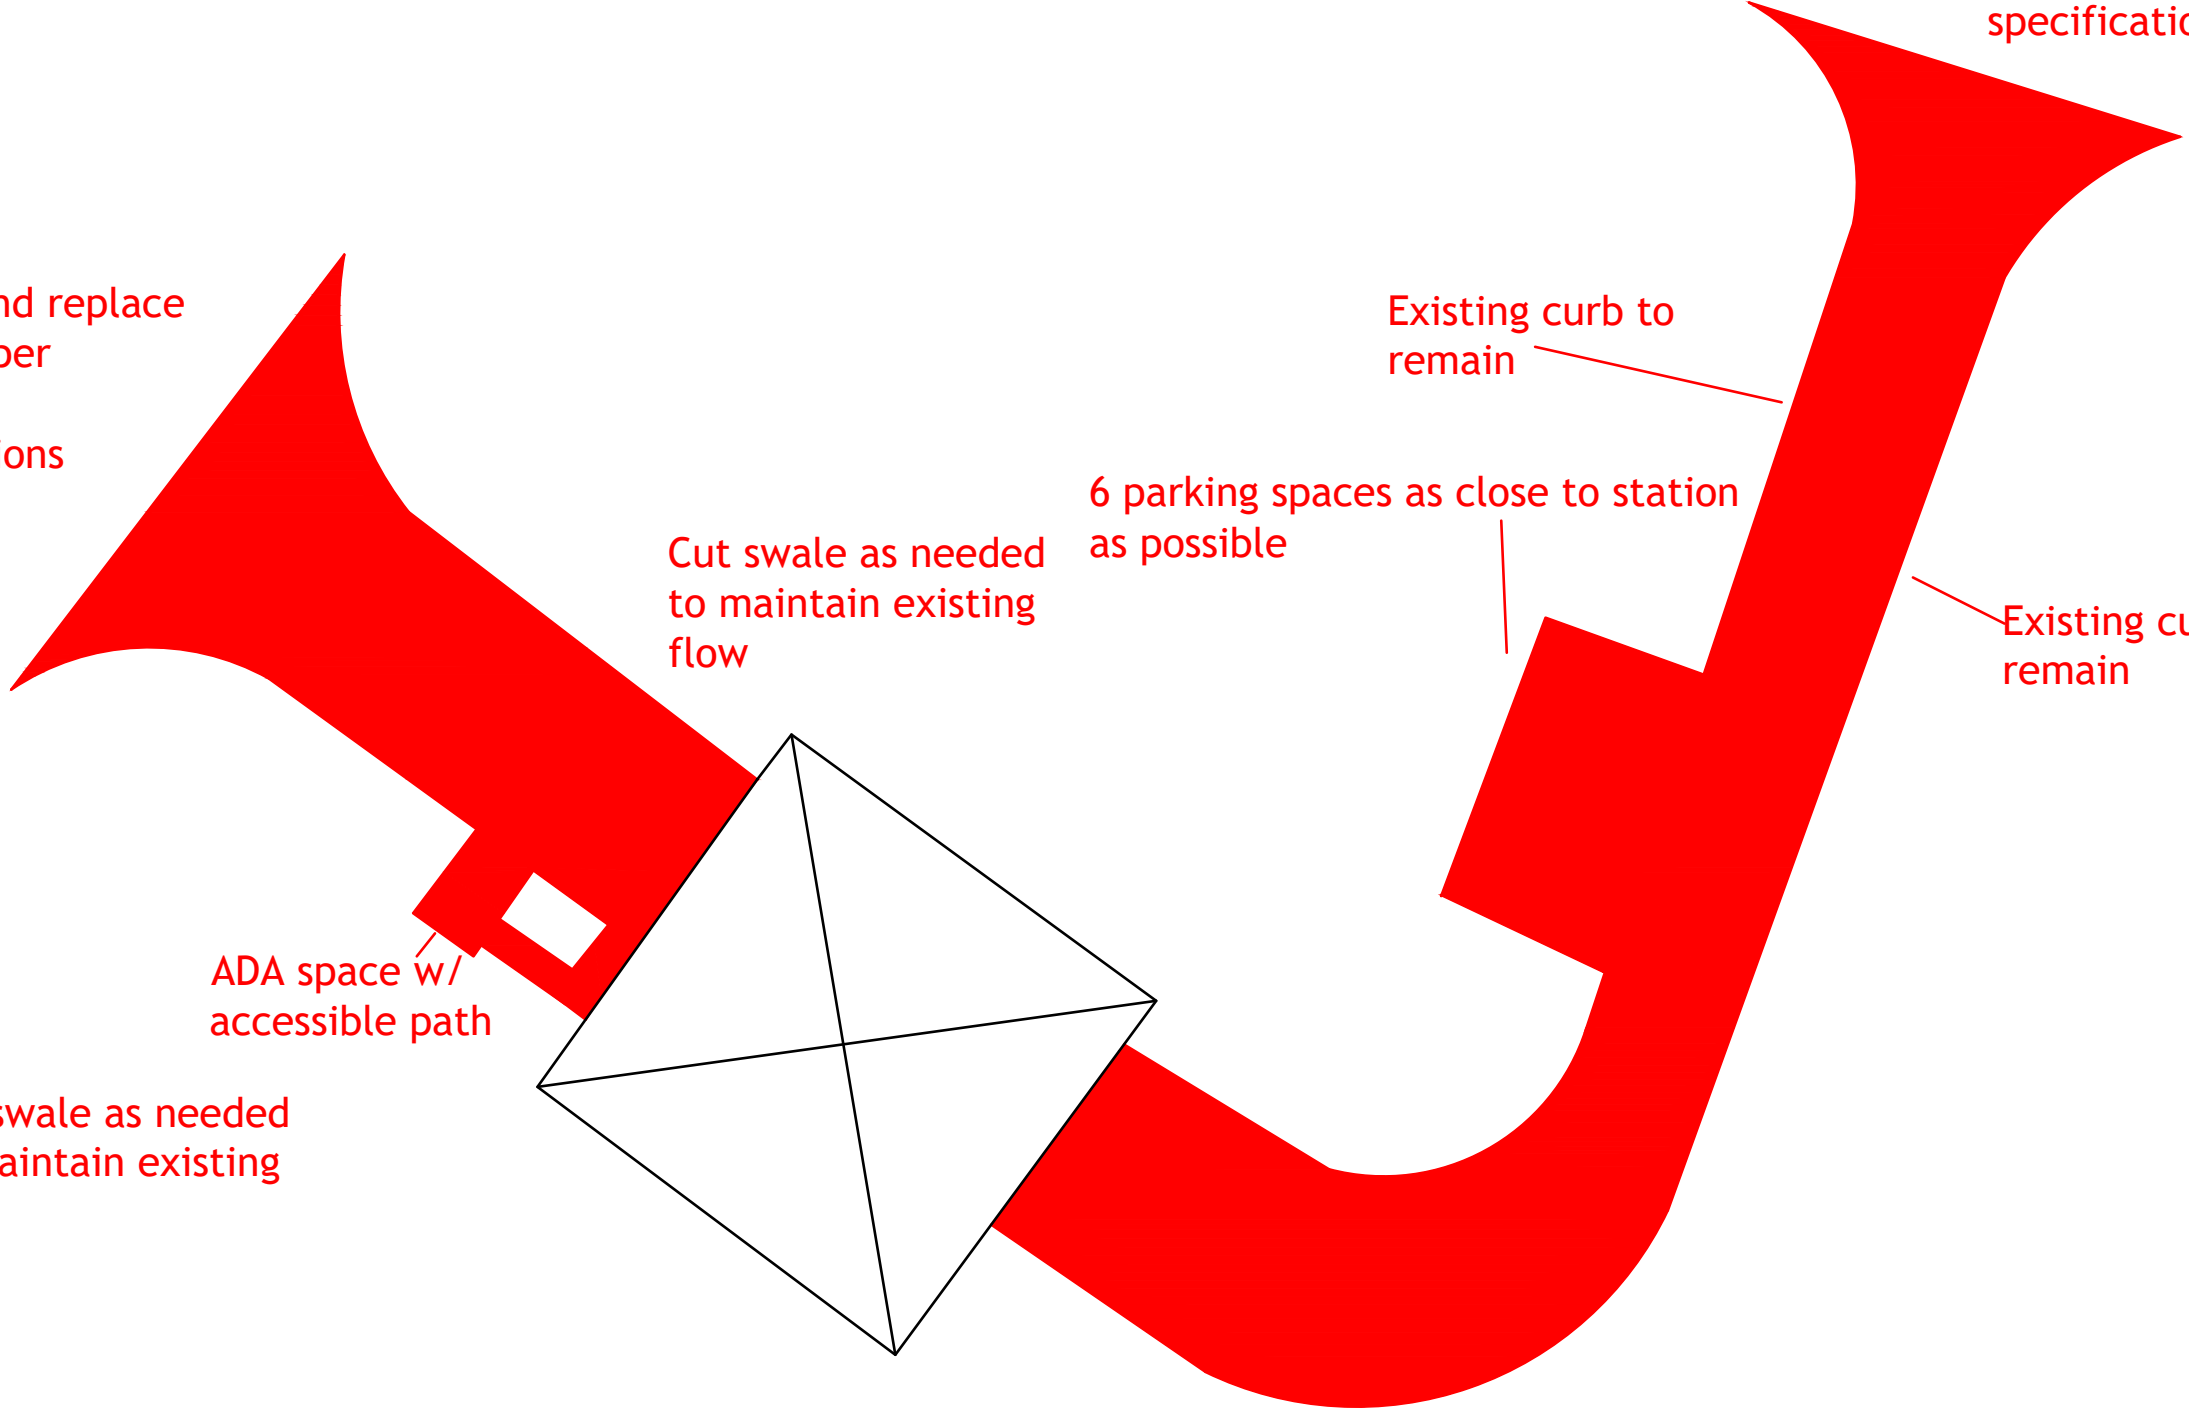

REVISIONS

no.	date	description


ISSUED FOR:
BIDDING

Date: 3-30-16

Drawn by: DMGII

SHEET NBR.
1 of 1

SITE PLAN



Lake County Dept. of Facilities
Development & Management
32400 CR 473
Leesburg, FL 34788
352.253.4960

A2.0

Fire Station 54 - 6200 Lake Griffin Rd. Lady Lake, FL 32159